
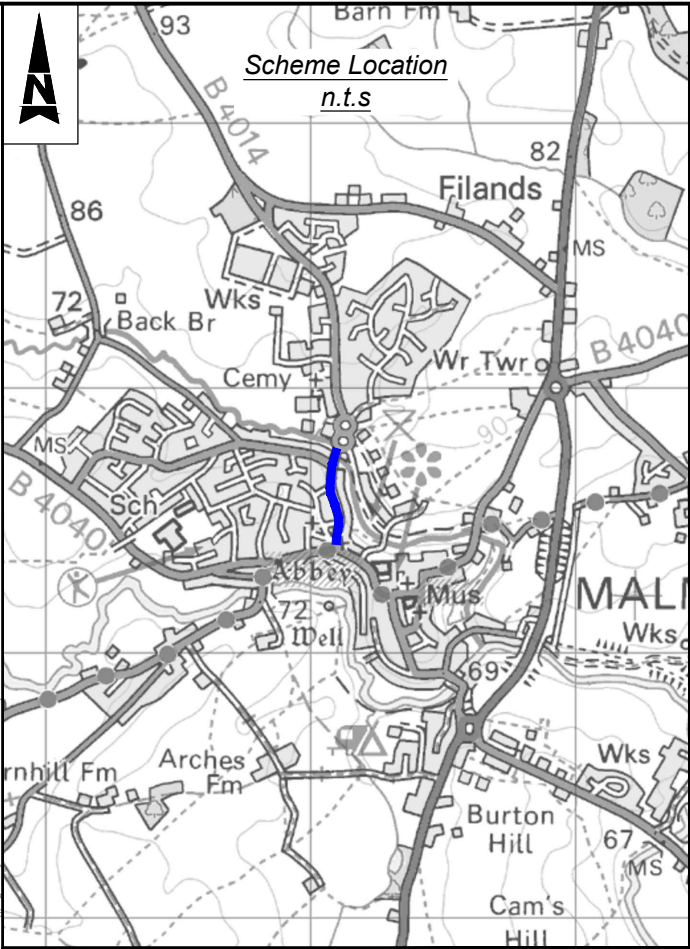


100
Millimetres
10
0
DO NOT SCALE

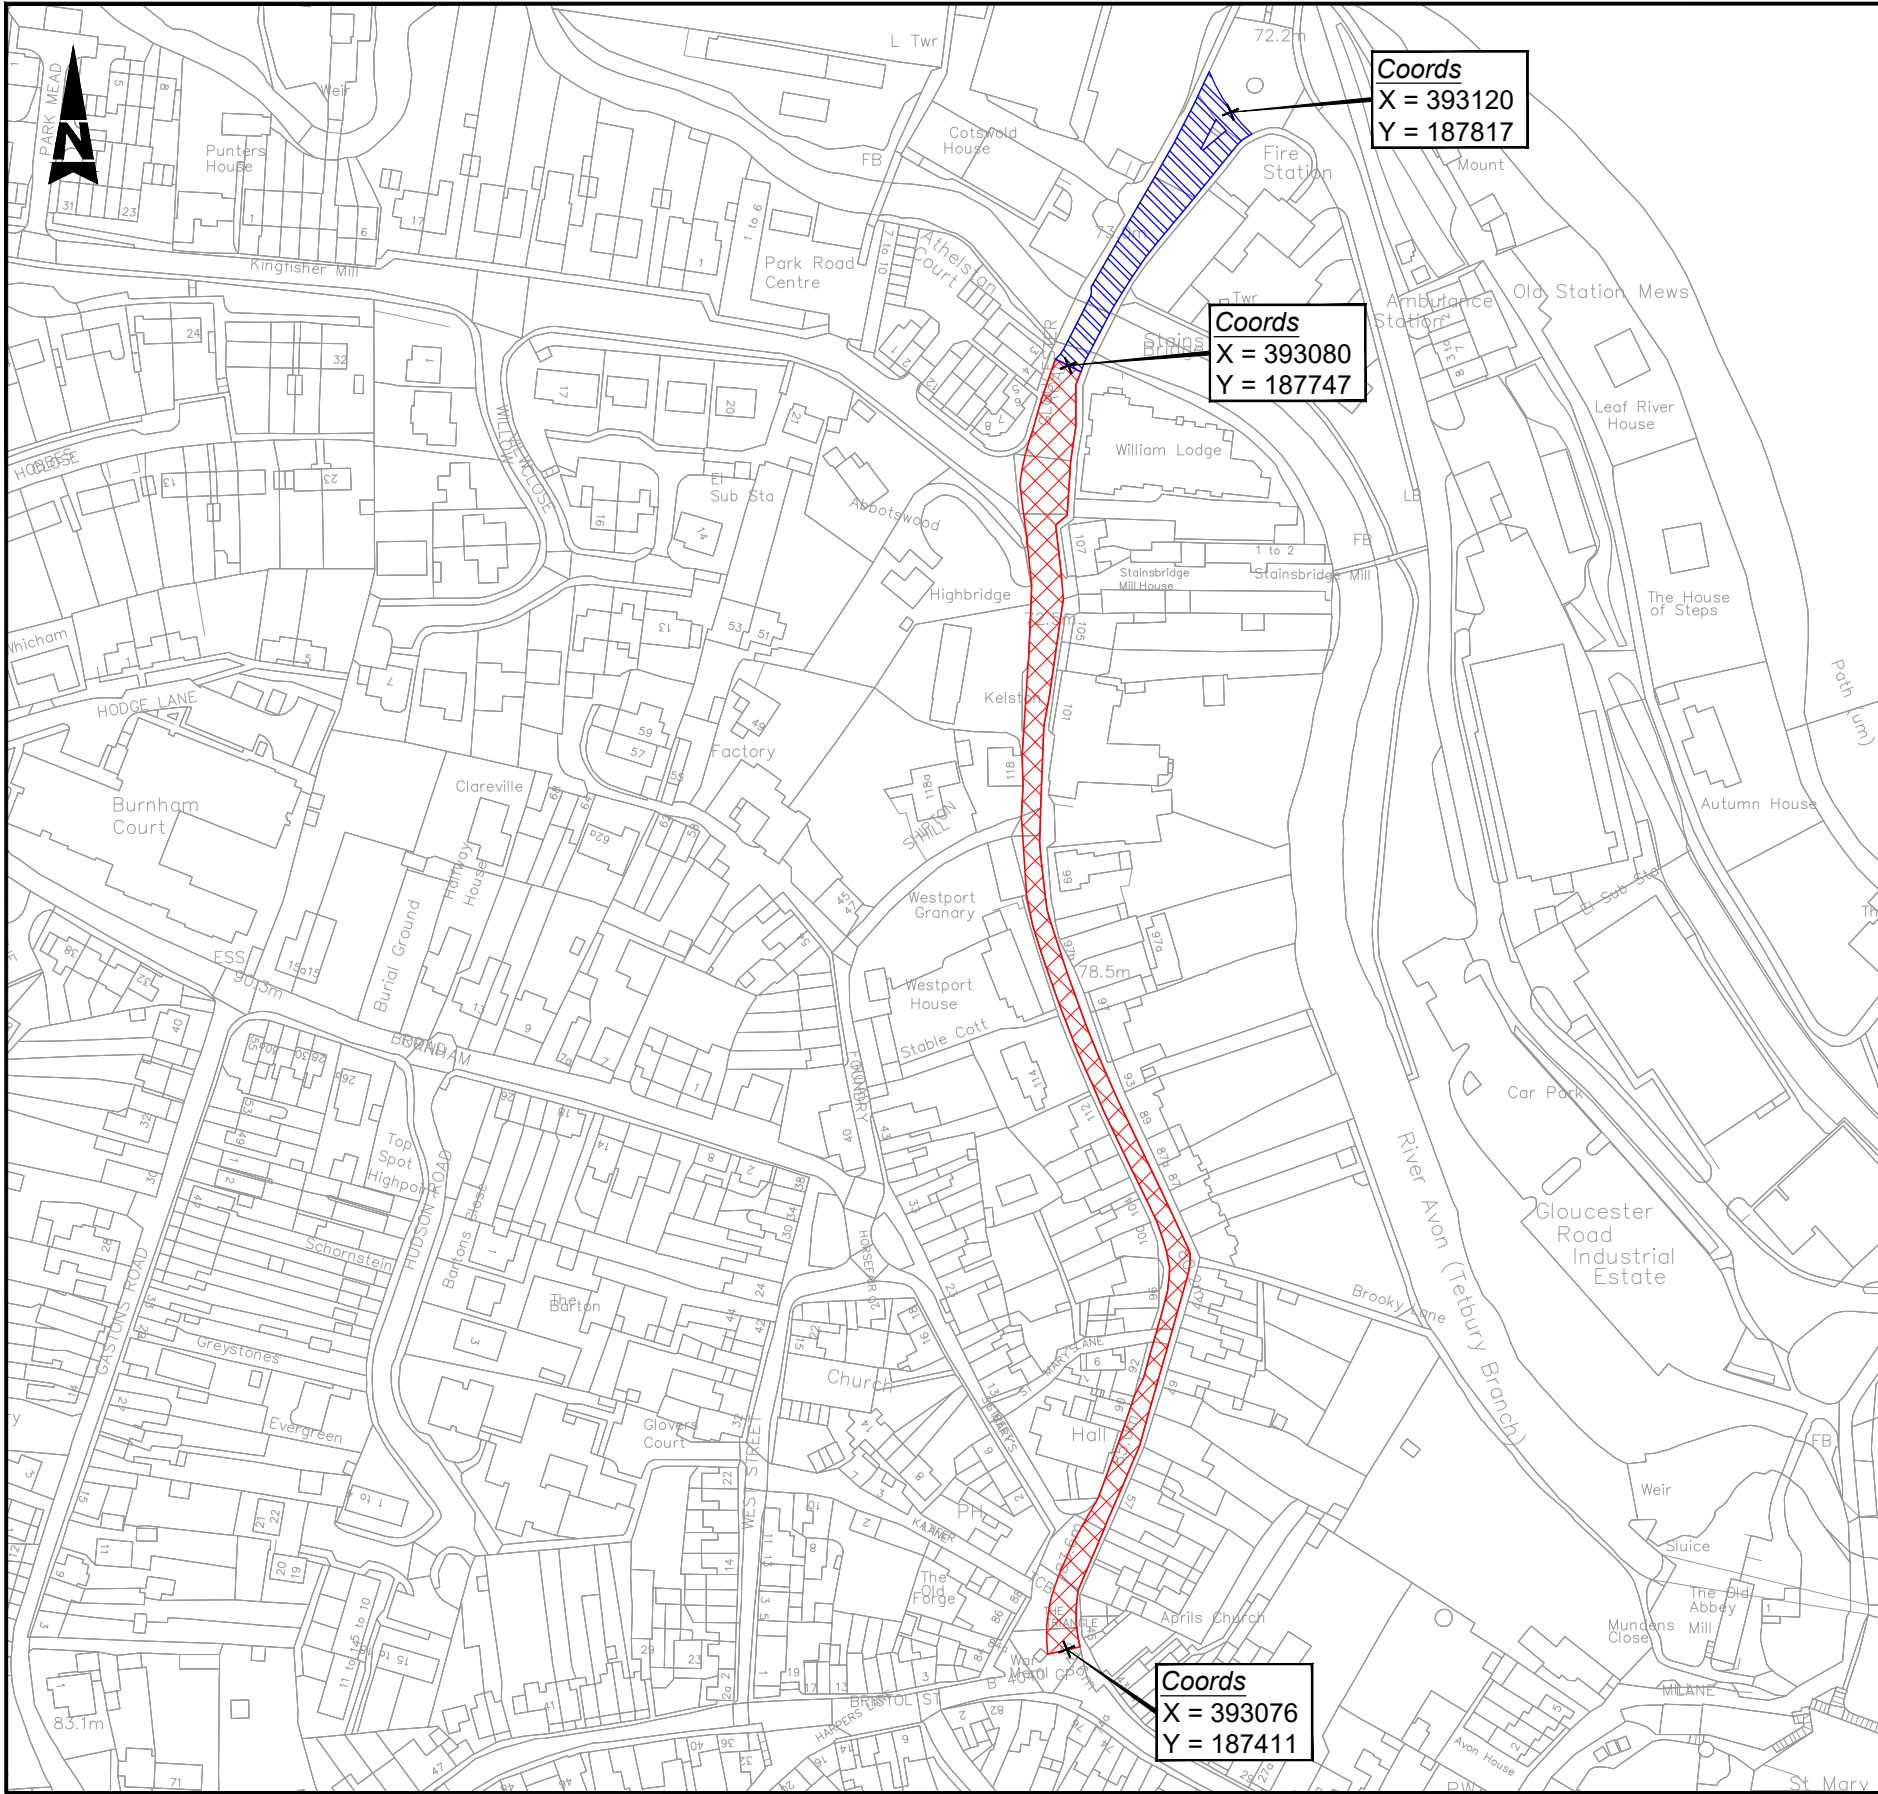

- Notes**
- Limits of work and dimensions are approximate and are to be agreed on site with the Engineer or Site Representative.
- Key**
- Site Extends Section 1
 - Site Extends Section 2
 - Scheme Location

USRN: 44200331 & 28600854
 Grid Ref: 393076, 187411 to 393080, 187747 & 393080, 187747 to 393120, 187817
 What3Words: ///pine.desk.goofy to ///daytime.bells.carbonate & ///daytime.bells.carbonate to ///both.stems.bridge
 Road Speed Limit: 30mph

SAFETY, HEALTH AND ENVIRONMENTAL INFORMATION	
In addition to the hazards/risks normally associated with the types of work detailed on this drawing, note the following significant residual risks (Reference shall also be made to the design hazard log).	
Construction	None
Maintenance / Cleaning	None
Use	None
Decommissioning / Demolition	None

THIS MAP IS REPRODUCED FROM ORDNANCE SURVEY MATERIAL WITH THE PERMISSION OF ORDNANCE SURVEY ON BEHALF OF THE CONTROLLER OF HIS MAJESTY'S STATIONERY OFFICE. © CROWN COPYRIGHT. UNAUTHORISED REPRODUCTION INFRINGES CROWN COPYRIGHT AND MAY LEAD TO PROSECUTION OR CIVIL PROCEEDINGS.
 100049050, 2026

Description						
Status	Revision	Drawn	Checked	Reviewed	Authorised	Issue Date
Description						
Status	Revision	Drawn	Checked	Reviewed	Authorised	Issue Date
A1	C01	GC	DH	DH	TL	29/04/26

Drawing Suitability
AUTHORISED & ACCEPTED

Status
A1

AtkinsRéalis
 County Gate, County Way, Trowbridge, Wiltshire BA14 7FJ
 Tel: +44 (0)1225 730360
 www.atkinsrealis.com

Copyright © AtkinsRealis Limited (2026)

Client
Wiltshire Council

Project Title Major Maintenance 2025/2026 Surface Only Schemes 2025/2026	Drawing Title SO0772 GLOUCESTER ROAD, MALMESBURY SITE EXTENTS & LOCATION PLAN
Drawing Number Project 5228698	I Originator I Volume - ATR - HGN - 2526SO_0772 - DR - CH - 000001
Location Original Size A3	Scale: NTS Project Ref. No. 5228698 Sheet: 1 of 1 Rev: C01